


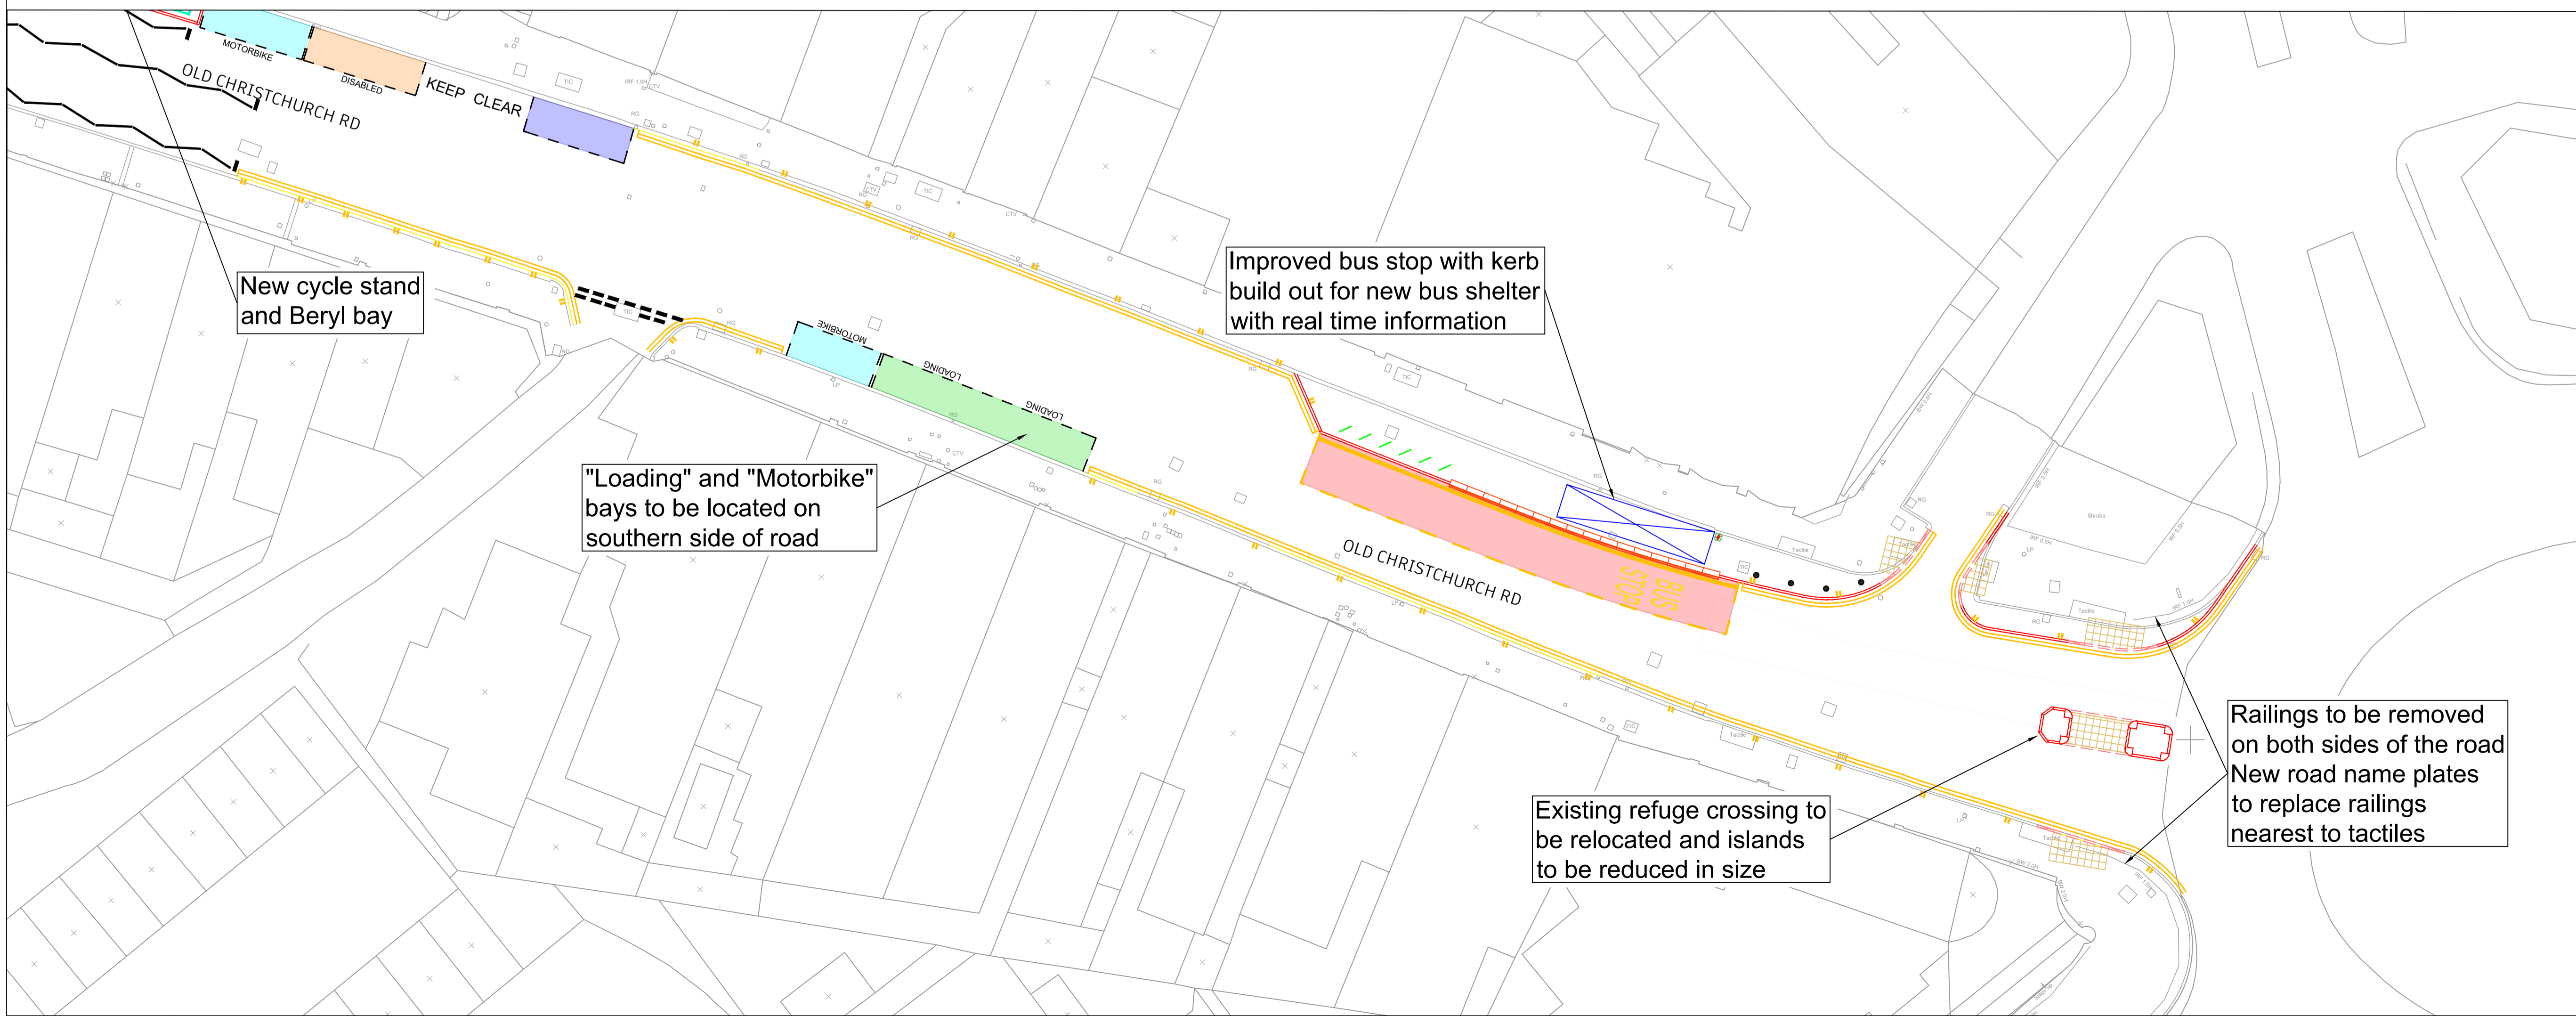

**KEY:**

- New Kerbing (Raised)
- - - New Kerbing (Dropped)
- ▬▬▬ New Bus Stop Boarding Kerbs
- Lining (White)
- Lining (Yellow)
- ▣ Tactile paving - Red
- ▣ Tactile paving - Buff
- ▭ Bus shelter to be installed
- Sheffield stand
- Proposed Tree Pit dependant on Ground Conditions
- ▭ Bus Stop
- ▭ Disabled Bay
- ▭ Loading Bay
- ▭ Paid Parking
- ▭ Motorbike Bay
- ▭ Paid Parking/Taxi Bay






Project Title:  
**Bus Service Improvement Plan BSIP**

Drawing Title:  
**Old Christchurch Road Proposal Sheet 2 of 2**

Drawn: FC	Checked: AS	Approved: AS
--------------	----------------	-----------------

Date: 03/04/2025	Scales: 1:200 @ A1
---------------------	-----------------------

Drawing Number: MU4505-OCR-CP-02	Rev: -
-------------------------------------	-----------